


FUTURE ADDITION

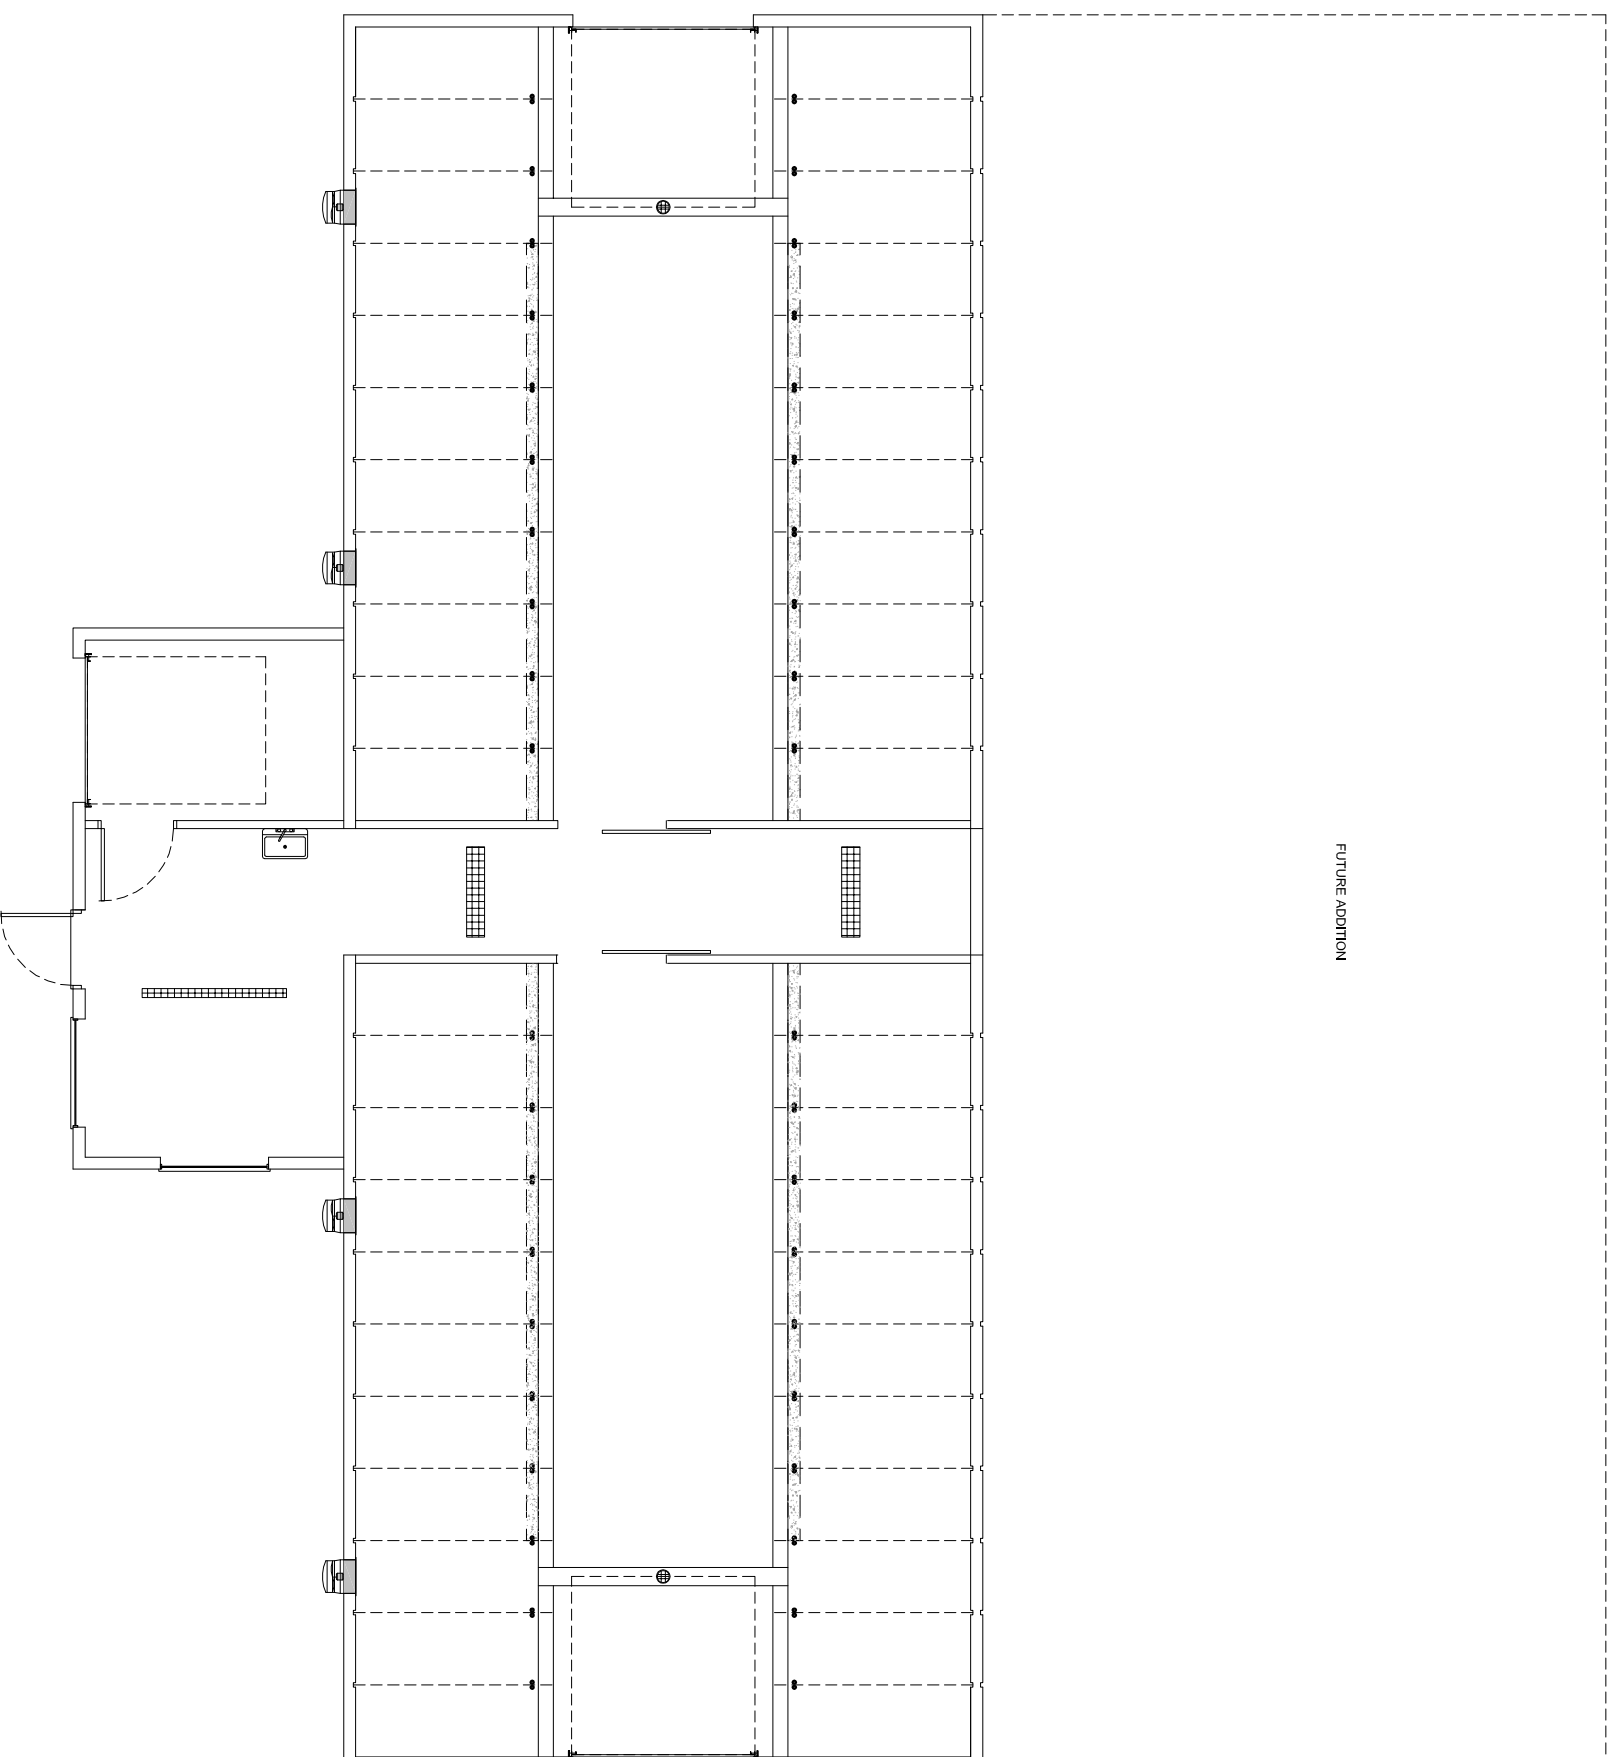

Pro-Kline
MANUFACTURING INC.



EAGLE BUILDERS INC.
BOX 1690 BLACKFALDS, AB. T0M 0J0
PH: (403) 357-9543 FAX: 885-5516

DJS DRAFTING
(403) 396-0624
5616 51 Ave. LACOMBE, AB. T4L 1K9

D9