



FUTURE
EXPANSION

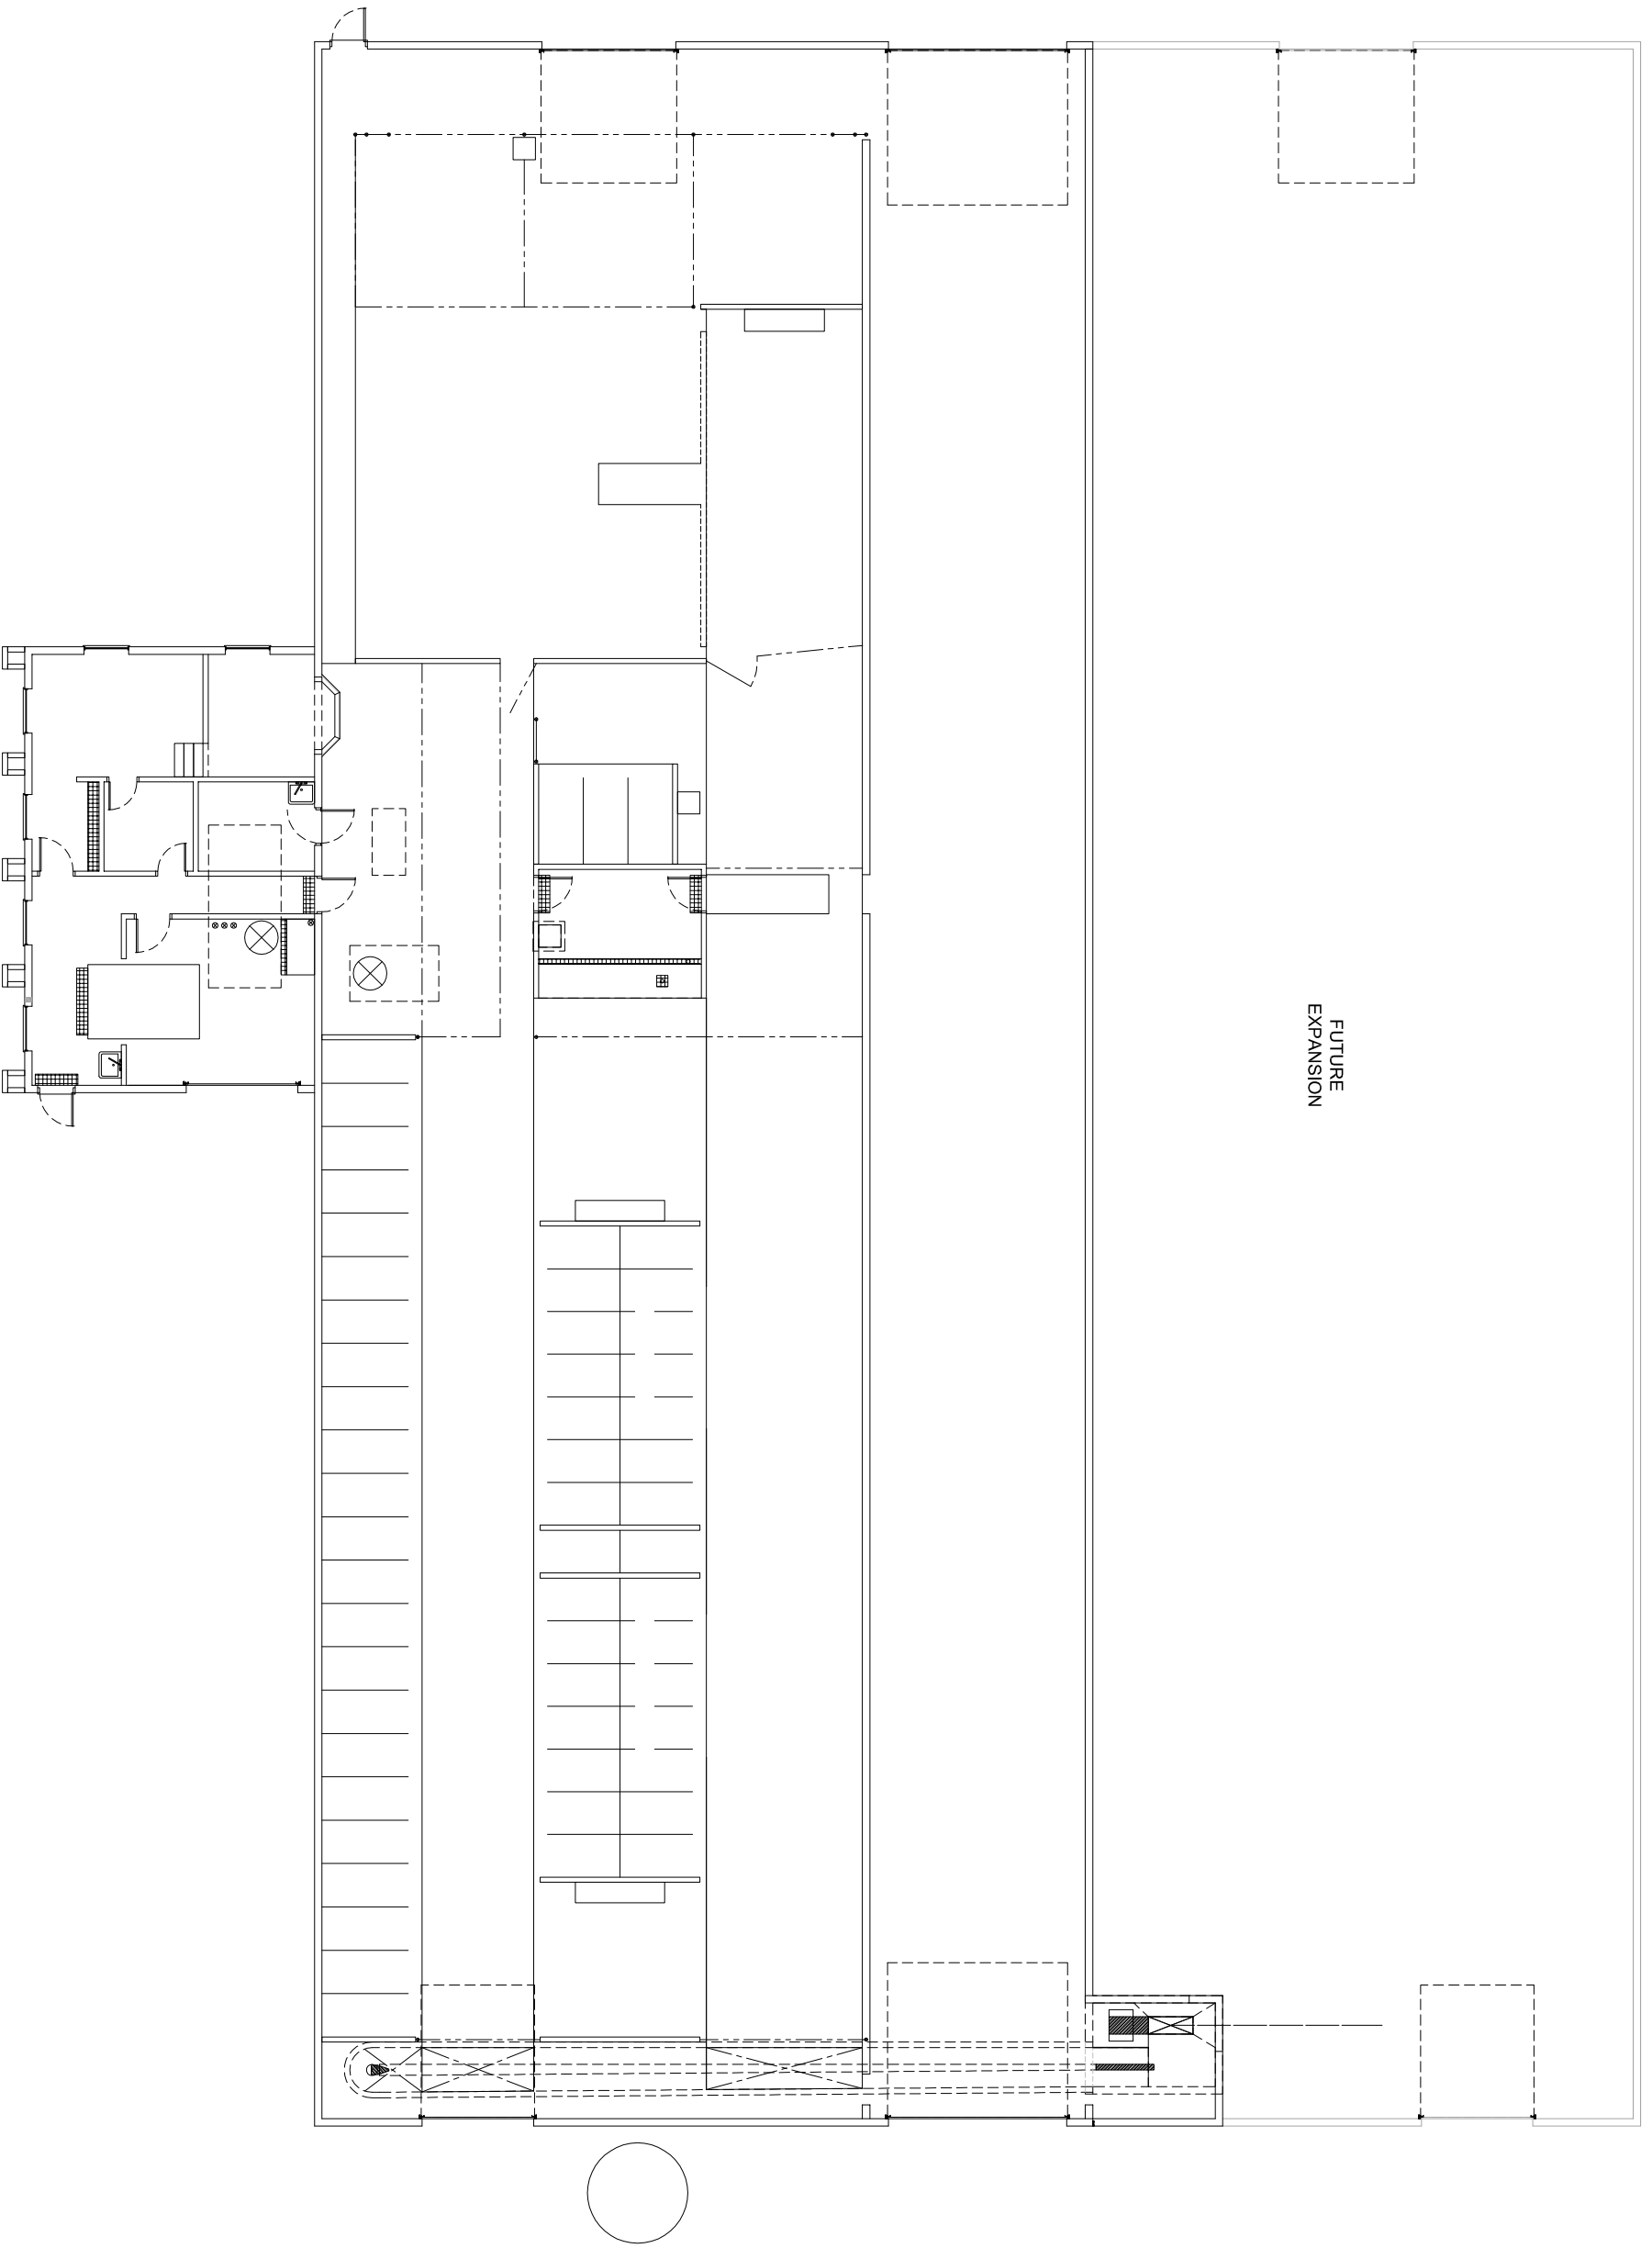


Pro-Line
MANUFACTURING INC.

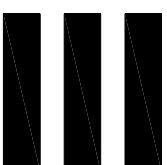


**EAGLE
BUILDERS INC.**

BOX 1690 BLACKFALDS, AR. 70M 0J0
PH: (403) 357-9543 FAX: 885-5516

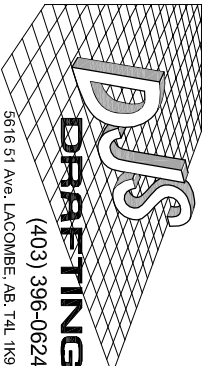
**DJS
DRAFTING**
(403) 396-0624
5616 51 Ave. LACOMBE, AB. T4L 1K9

A11